


Long Philip Burn				
Scheme Operation Ref	Start Chainage	End Chainage	Description	Maximum height above existing ground
LPB 01	F1-40m	F1-40m	Proposed weir from existing riverbank to re-surfaced area of existing road	N/A
LPB 02	F1-40m	F1-70m	Re-surfaced access track	N/A
LPB 03	F1-70m	F1-70m	Existing bridge parapet to be replaced	1.2m
LPB 04	F1-70m	F1-260m	Local regrading of existing access road to facilitate passage of flood water	N/A

PLAN OF FLOOD PROTECTION OPERATIONS ON LONG PHILIP BURN
SCALE 1 : 500

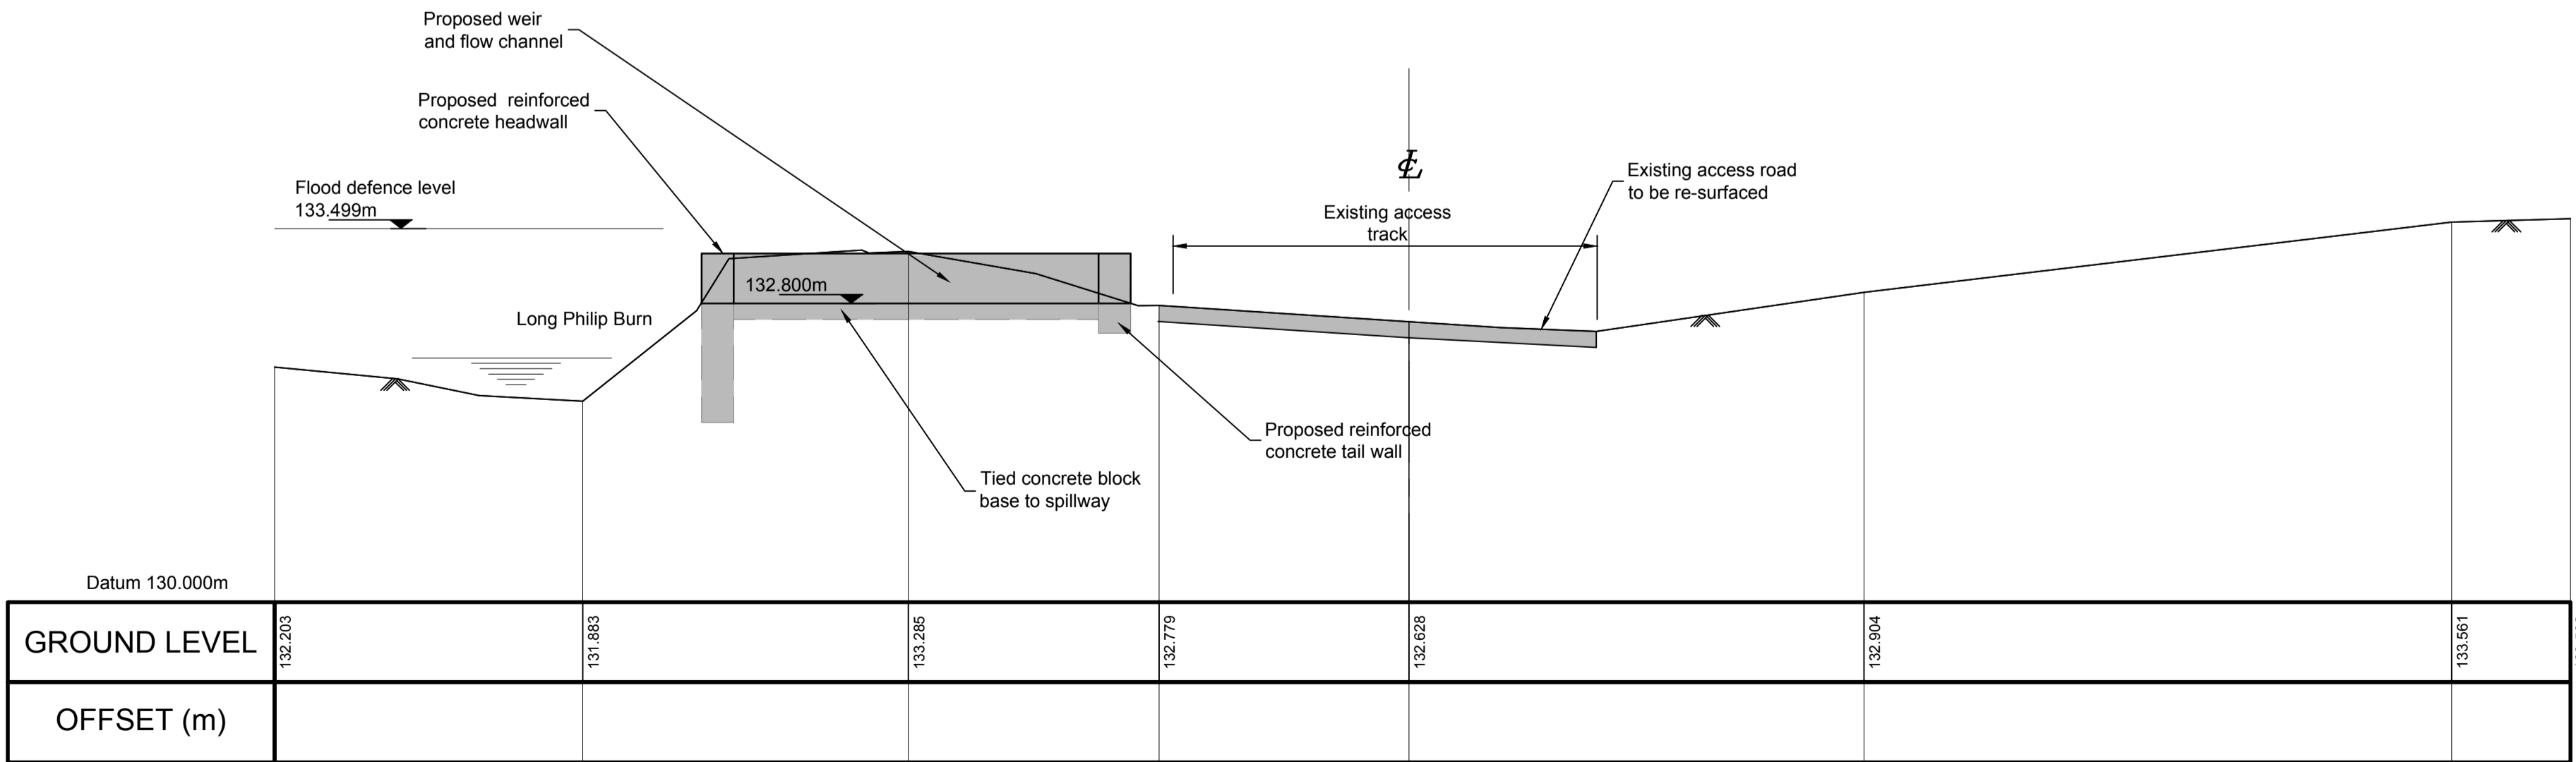

SECTION 1-LPB

- Notes:**
- Operations are fully described in Section 4 of the Flood Protection Scheme Operations document.
 - Supplementary Information is included in the Environmental Statement, Planning Statement and Preferred Scheme Report which accompany these drawings.
 - These plans are provided in accordance with the requirements of the Flood Risk Management (Scotland) Act 2009 Section 60 and Schedule 2.
 - Replanting at a rate of two trees for each tree felled (with DBH greater than 100mm) included where described in the Schedule of Operations.
 - All outfalls and pipes which discharge to the watercourses shall require to be surveyed in advance of construction. Where a flood risk exists as a result of backing up of flood waters through these outfalls and pipes, flap valves and outfall structures shall be fitted to those outfalls and pipes.

Flood Protection Operation LPB →

Limit of land affected by the works and of land upon which entry is required for the purpose of carrying out the operations

Flood defence embankment

Access embankment not forming part of the flood protection

Flood defence wall

Flood gate or demountable barrier

Extent of existing trees to be retained where possible

Extent of existing trees expected to be felled

Proposed fence line

Infilling of existing watercourse

Proposed route of watercourse

Existing route of watercourse

Proposed footpath

Mobile pump sump

0 10 20 30 40 50 METRES
SCALE 1:500 (A1)
SCALE 1:1000 (A3)

0 1000 2000 3000 4000 5000 MILLIMETRES
SCALE 1:50 (A1)
SCALE 1:100 (A3)

Rev	By	Chkd	Appvd	Date	Description

Client
Scottish Borders Council

Scottish Borders COUNCIL

Halcrow Group Limited
City Park, 368 Alexandra Parade, Glasgow G31 3AU
Tel +44(0)141 552 2000 Fax +44(0)141 552 2525
Glasgow@halcrow.com
www.halcrow.com

Project
SELKIRK FLOOD PROTECTION SCHEME

Drawing
FLOOD PROTECTION OPERATIONS
LONG PHILIP BURN
OPERATIONS SHEET 1

Drawn by: Gordon D McLean Date: 30/09/11
Checked by: EF Date: 30/09/11
Approved by: SV Date: 30/09/11

Drawing No. WNS/SPD/LPB/002 Revision /

Drawing Scale: 1:500 at A1