

This map is reproduced from Ordnance Survey material by Halcrow on behalf of Scottish Borders Council with the permission of the Controller of Her Majesty's Stationery Office. © Crown copyright. Unauthorised reproduction infringes Crown copyright and may lead to prosecution or civil proceedings. Licence Number: 100023423

St. Mary's Loch				
Scheme Operation Ref	Start Chainage	End Chainage	Description	Maximum height above existing ground
SML 05	N/A	N/A	Proposed bed armouring	N/A
SML 06	N/A	N/A	Proposed swale leading to secondary arch at Tibbie Shields bridge	N/A
SML 11	N/A	N/A	Modification of Tibbie Shields jetty	N/A

- Notes:**
- Operations are fully described in Section 4 of the Flood Protection Scheme Operations document.
  - Supplementary Information is included in the Environmental Statement, Planning Statement and Preferred Scheme Report which accompany these drawings.
  - These plans are provided in accordance with the requirements of the Flood Risk Management (Scotland) Act 2009 Section 60 and Schedule 2.
  - Replanting at a rate of two trees for each tree felled (with DBH greater than 100mm) included where described in the Schedule of Operations.
  - All outfalls and pipes which discharge to the watercourses shall require to be surveyed in advance of construction. Where a flood risk exists as a result of backing up of flood waters through these outfalls and pipes, flap valves and outfall structures shall be fitted to those outfalls and pipes.

Flood Protection Operation SML

Limit of land affected by the works and of land upon which entry is required for the purpose of carrying out the operations

Flood defence embankment

Access embankment not forming part of the flood protection


Flood defence wall

Flood gate or demountable barrier

Extent of existing trees to be retained where possible

Extent of existing trees expected to be felled

Proposed fence line

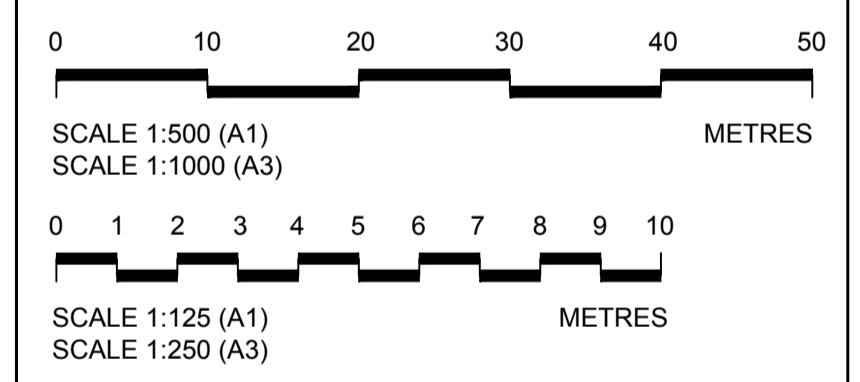

Rev	By	Chkd	Appvd	Date	Description
Client					
Scottish Borders Council					

**Halcrow Group Limited**  
City Park, 368 Alexandra Parade, Glasgow G31 3AU  
Tel +44(0)141 552 2000 Fax +44(0)141 552 2525  
Glasgow@halcrow.com  
www.halcrow.com


Project  
**SELKIRK FLOOD PROTECTION SCHEME**

Drawing

**FLOOD PROTECTION OPERATIONS  
ST MARY'S LOCH  
SHEET 2**

Drawn by: Gordon D McLean	Date: 30/09/10
Checked by: EF	Date: 30/09/10
Approved by: SV	Date: 30/09/10
Drawing No. WN/SFPD/SML/003	Revision /

Drawing Scale: 1:500 at A1

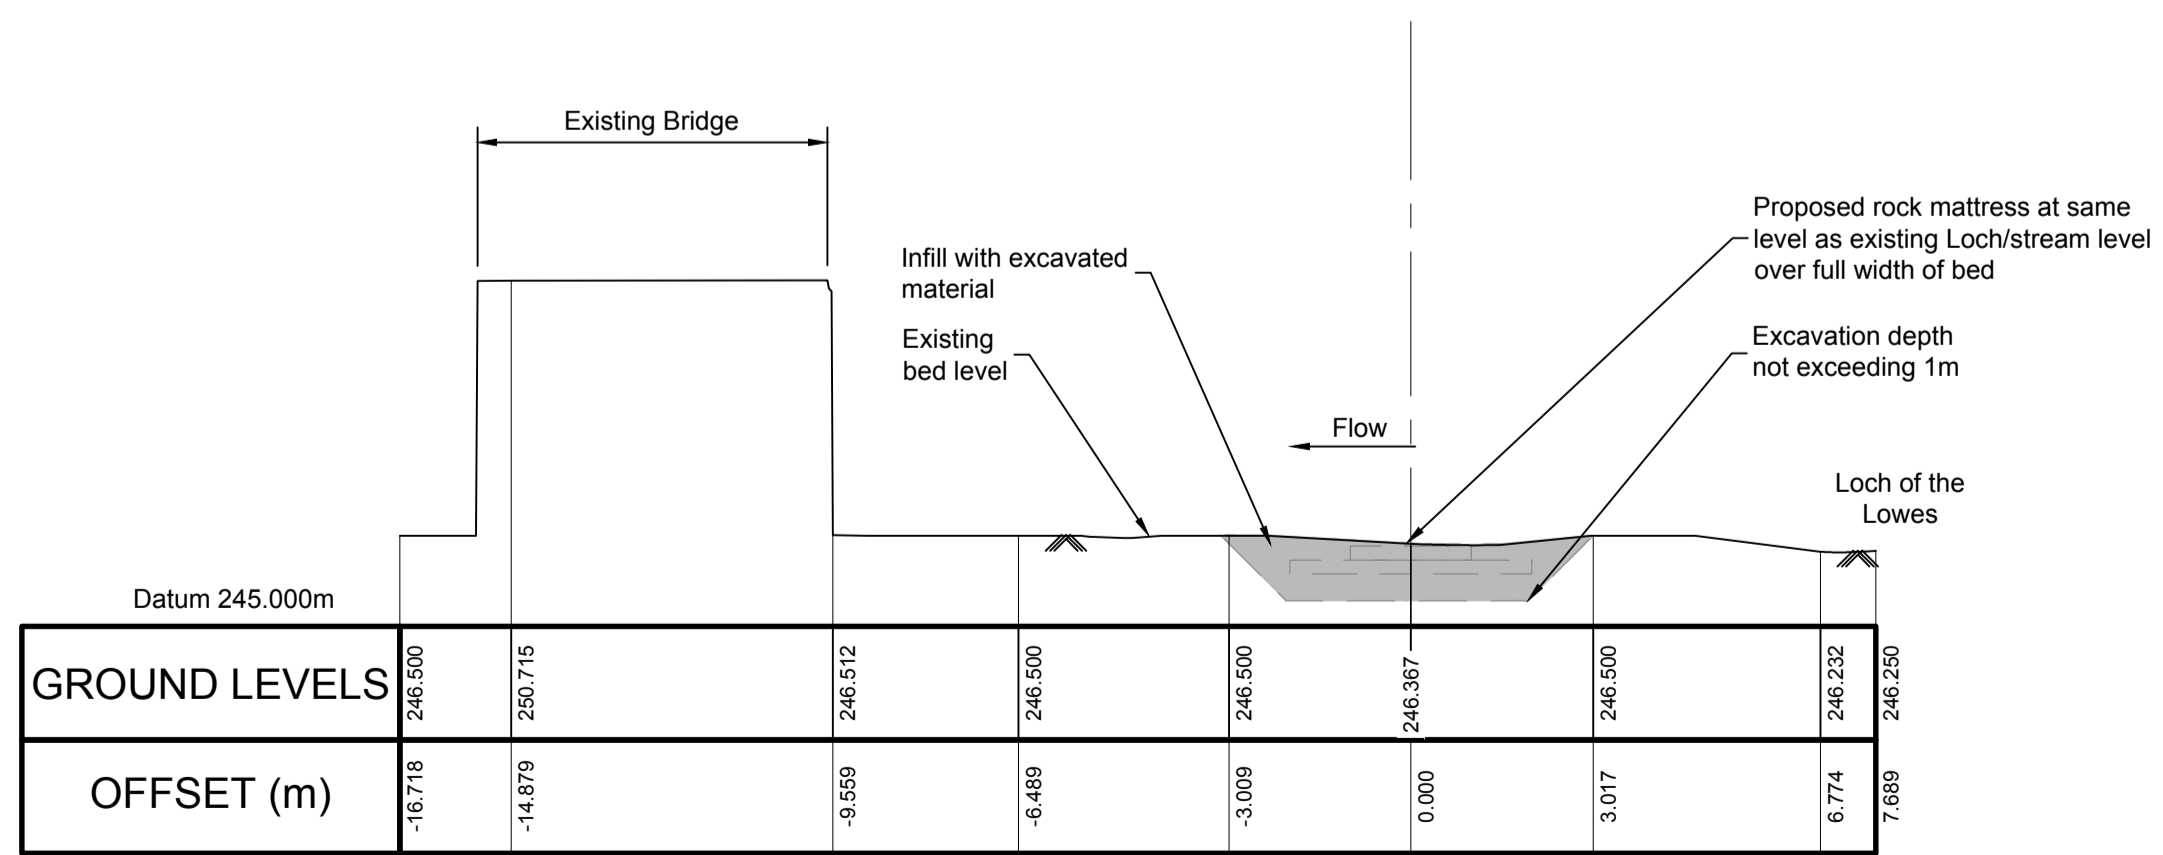

**SECTION 1-SML**