
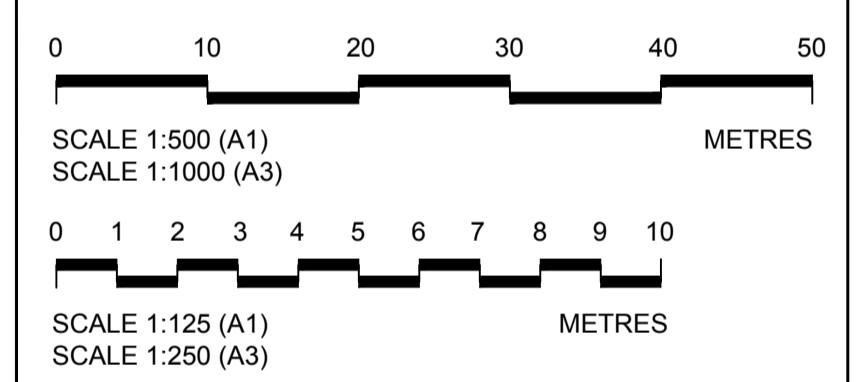


This map is reproduced from Ordnance Survey material by Halcrow on behalf of Scottish Borders Council with the permission of the Controller of Her Majesty's Stationary Office. © Crown copyright. Unauthorised reproduction infringes Crown copyright and may lead to prosecution or civil proceedings. Licence Number: 1000224623

Match Line
For continuation refer to
Drg.No.WN/SFPD/SML/003

St. Mary's Loch				
Scheme Operation Ref	Start Chainage	End Chainage	Description	Maximum height above existing ground
SML 07	N/A	N/A	Proposed flood resilience measures to boat house	N/A
SML 08	A3-71m	A3-71m	Proposed additional floating pontoon section	N/A
SML 09	A3-0m	A3-71m	Proposed regrading of loch shore	N/A

- Notes:**
- Operations are fully described in Section 4 of the Flood Protection Scheme Operations document.
 - Supplementary Information is included in the Environmental Statement, Planning Statement and Preferred Scheme Report which accompany these drawings.
 - These plans are provided in accordance with the requirements of the Flood Risk Management (Scotland) Act 2009 Section 60 and Schedule 2.
 - Replanting at a rate of two trees for each tree felled (with DBH greater than 100mm) included where described in the Schedule of Operations.
 - All outfalls and pipes which discharge to the watercourses shall require to be surveyed in advance of construction. Where a flood risk exists as a result of backing up of flood waters through these outfalls and pipes, flap valves and outfall structures shall be fitted to those outfalls and pipes.

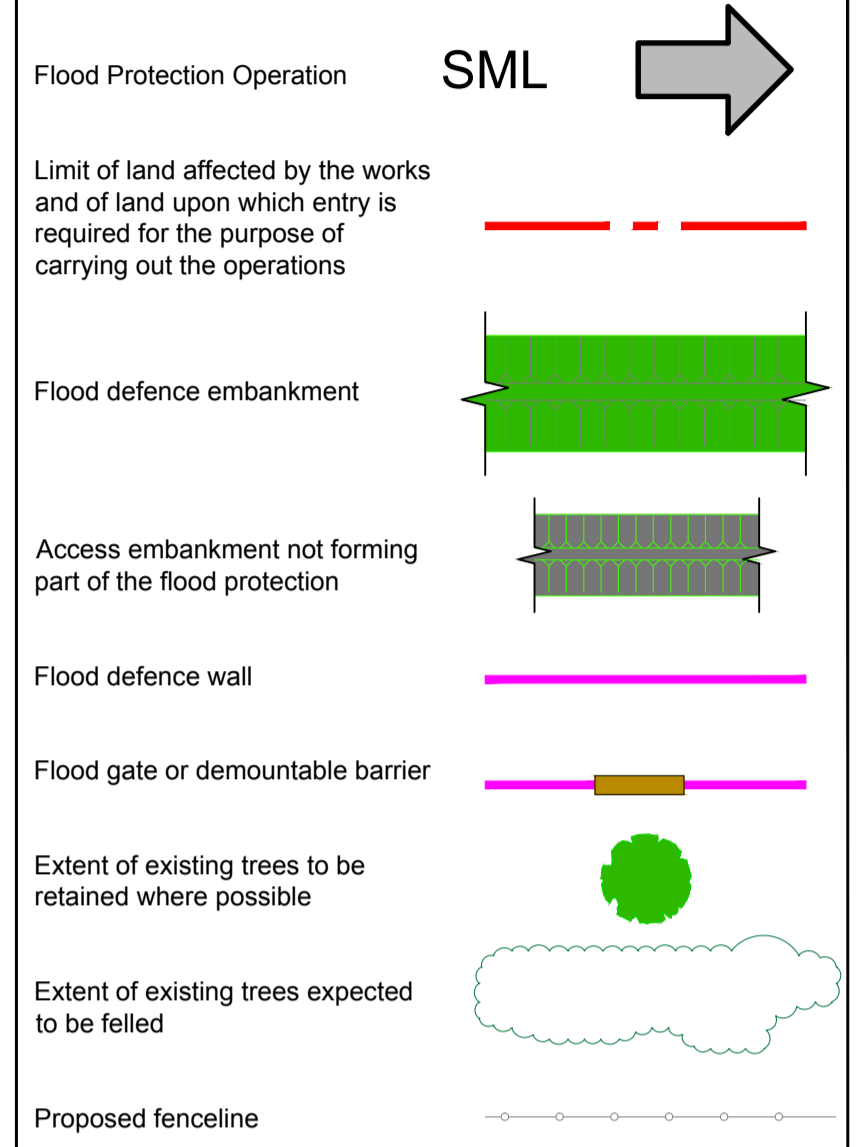

Rev	By	Chkd	Appvd	Date	Description

Client
Scottish Borders Council

Halcrow Group Limited
City Park, 368 Alexandra Parade, Glasgow G31 3AU
Tel +44(0)141 552 2000 Fax +44(0)141 552 2525
Glasgow@halcrow.com
www.halcrow.com

Project
SELKIRK FLOOD PROTECTION SCHEME

Drawing

**FLOOD PROTECTION OPERATIONS
ST MARY'S LOCH
SHEET 3**

Drawn by: Gordon D McLean Date: 30/09/10
Checked by: EF Date: 30/09/10
Approved by: SV Date: 30/09/10

Drawing No. WN/SFPD/SML/004 Revision /

Drawing Scale: 1:500 at A1

